


PENTHOUSE PLAN
SCALE 1:50

NOV. 2004

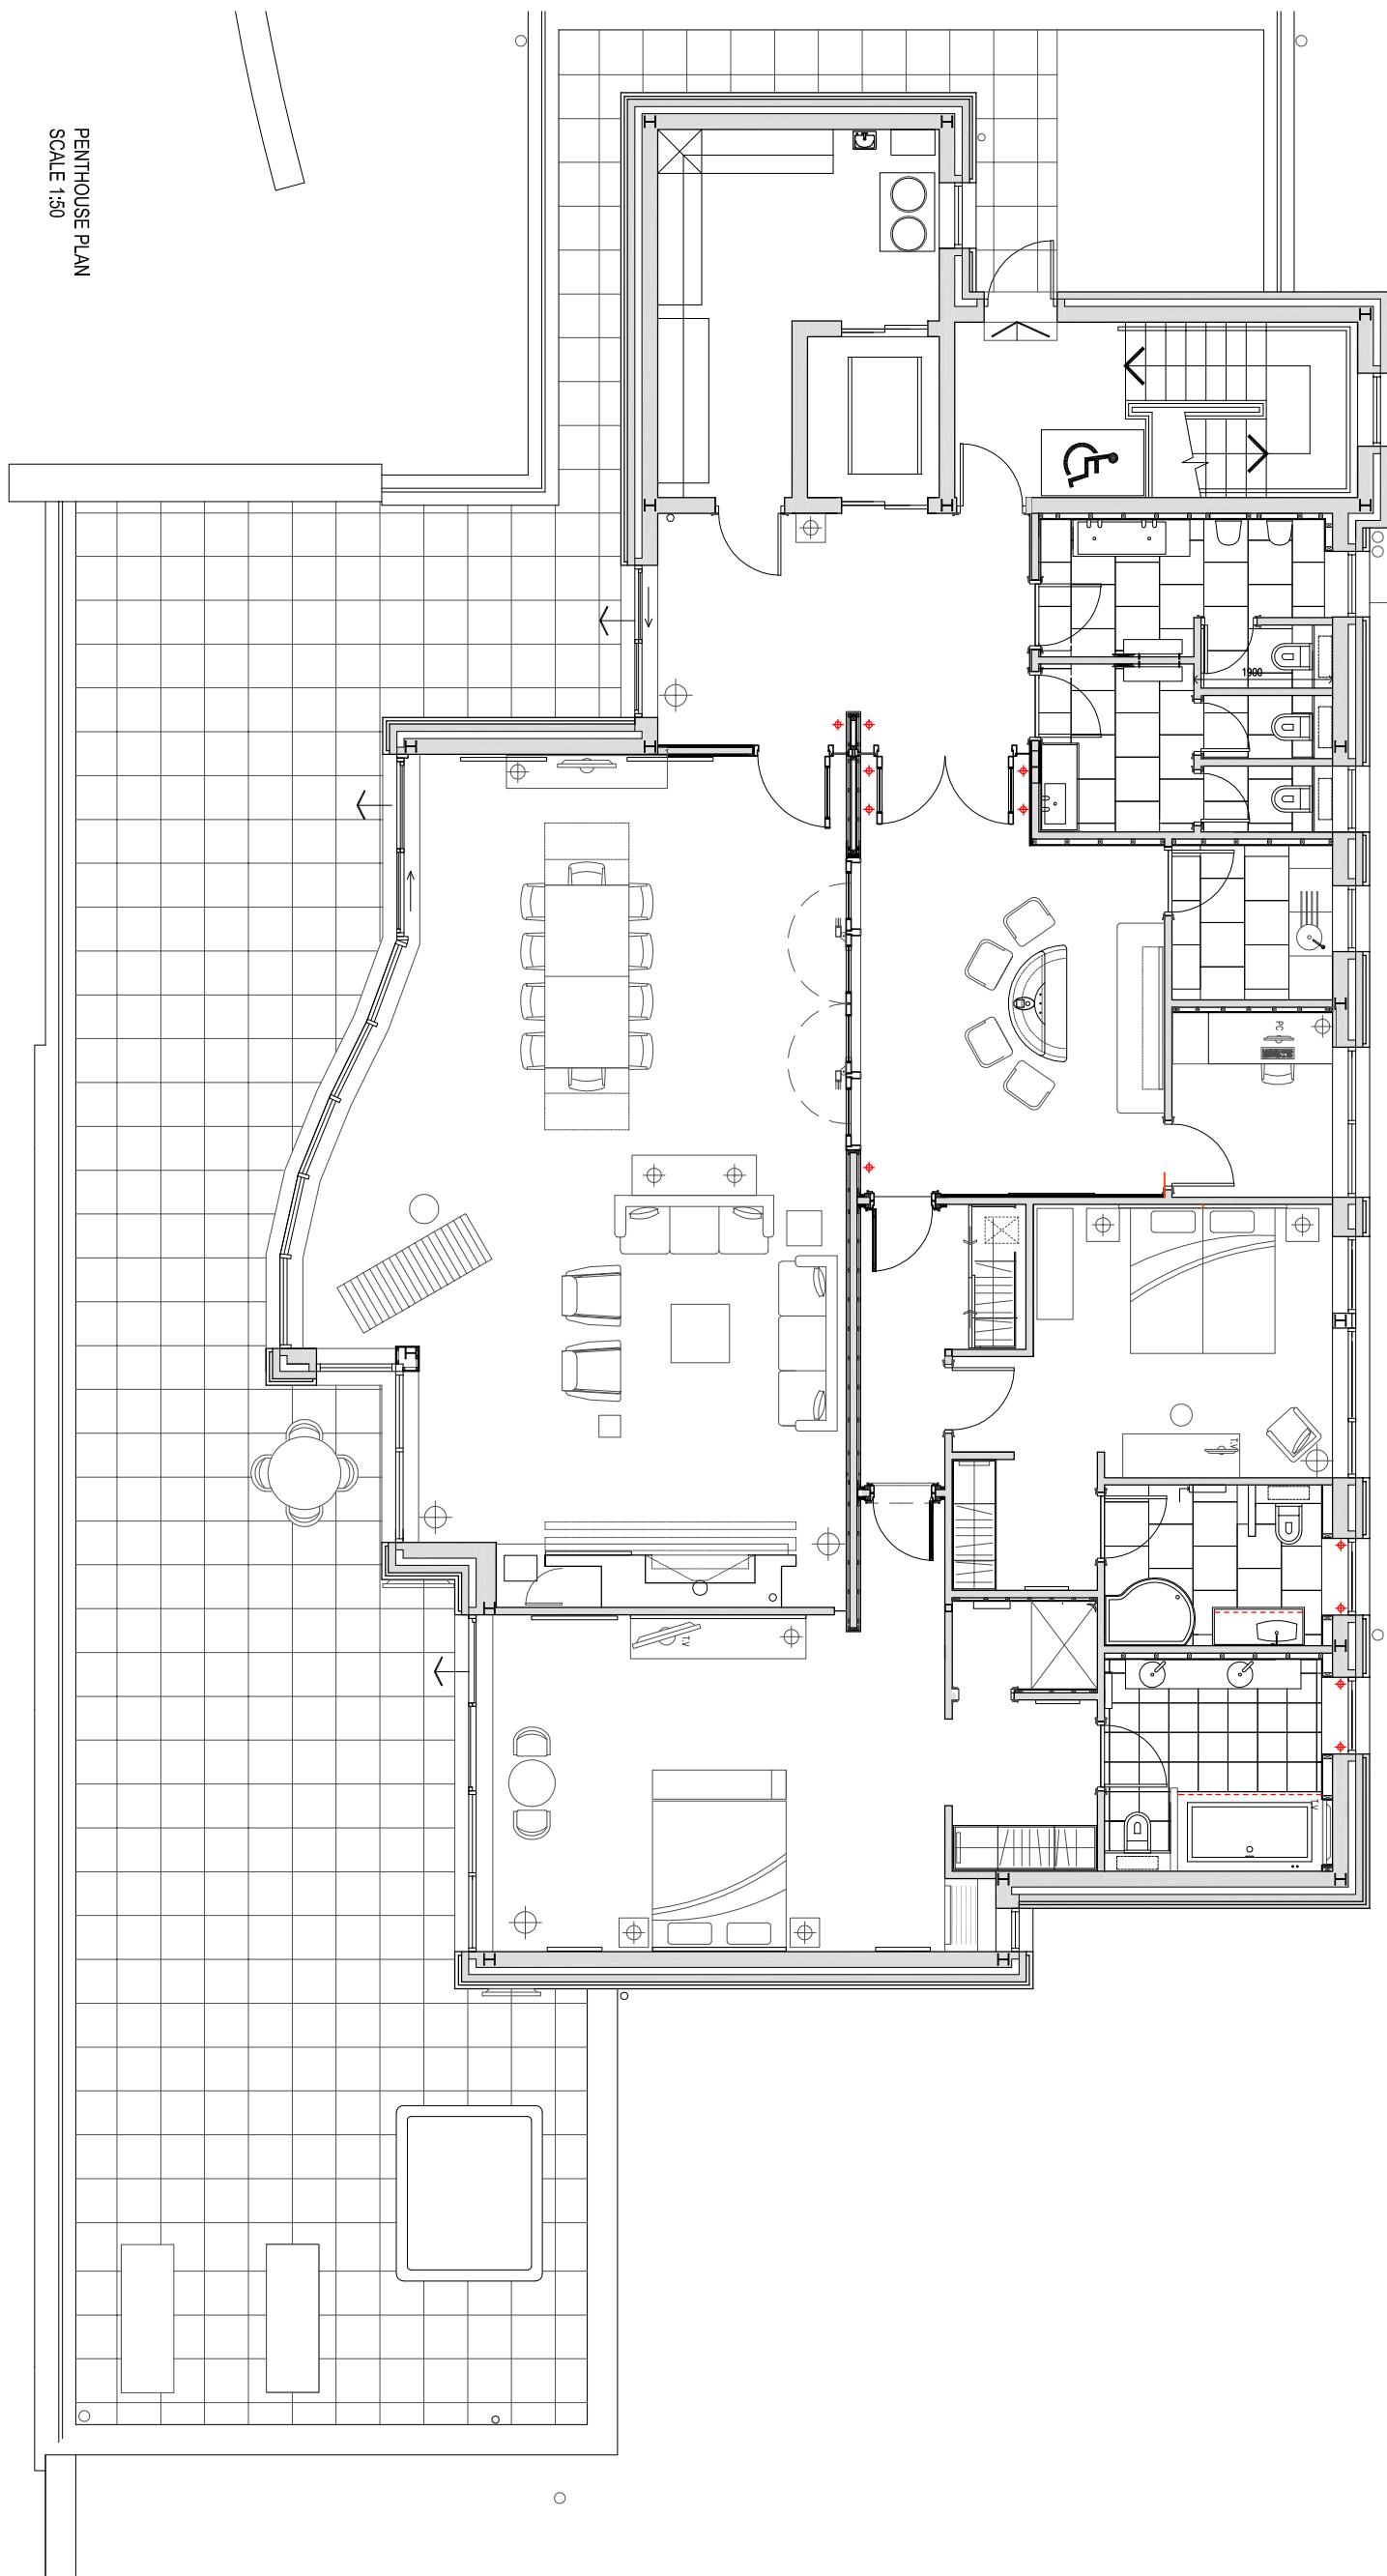

In: Ballymena
CANTRELL & CROWLEY
ARCHITECTS & INTERIOR DESIGNERS
11, BALLYMENA ROAD, BALLYMENA, CO. ANTRIM, N.I.
T: 01266 325151 F: 01266 341677 E: cantrell@compuserve.com
www.cantrellandcrowley.com
Client
AGHADOE HEIGHTS HOTEL



Project
BEDROOM REFURBISHMENTS

Zoning No.

PENTHOUSE LAYOUTS

Scale: 1:50 @ A1

Date: 29/03/04

Drawn by:

Drawn by: K.V.D.S

Checked:

0413_W108

©